
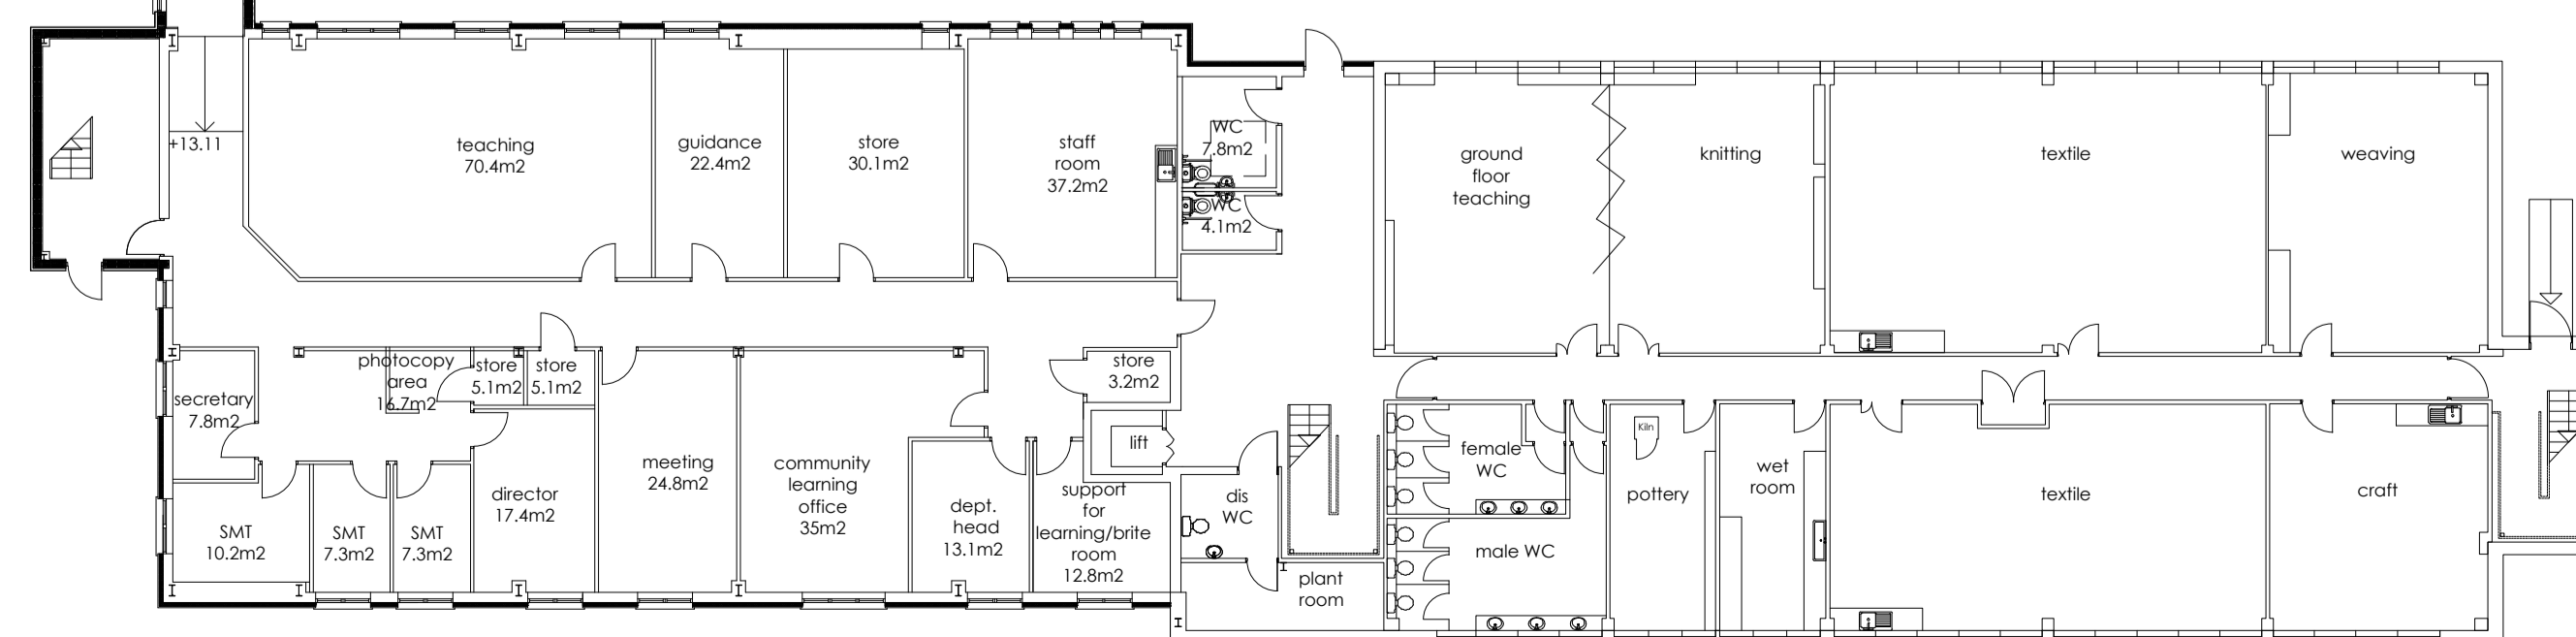
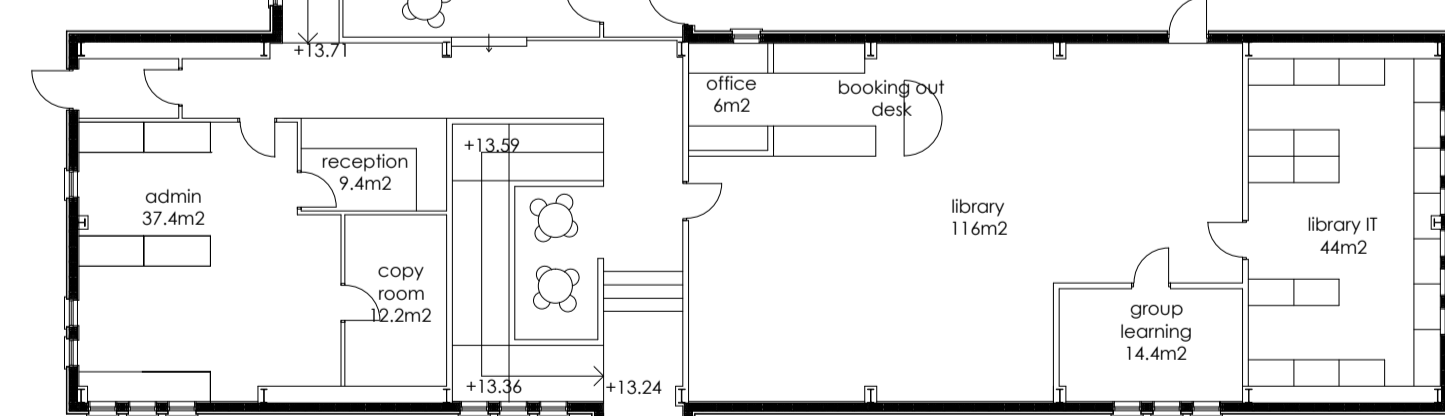


202.1 first floor

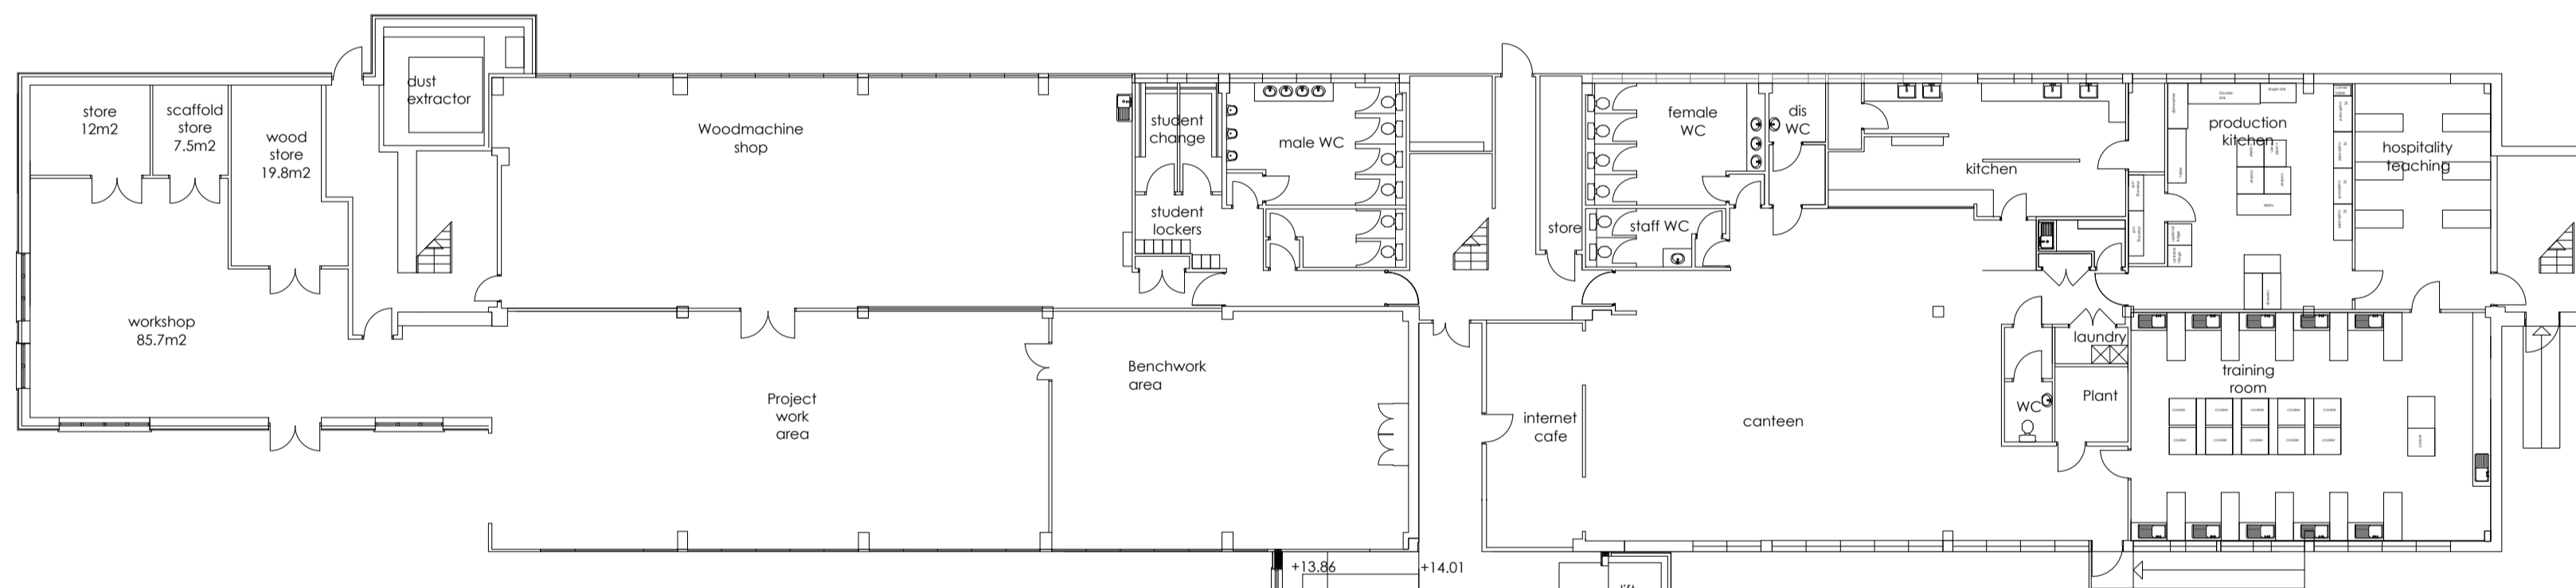

202.2 ground floor

construction/ hospitality / lower block redesign
Revision upper building redesign a

B
No. A
Date March 2011



Shetland College

Shetland Islands Council

Capital Programme Service
Executive Services Department
Greenhead Base, Lerwick, Shetland, ZE1 0PY
Telephone: 744140 (STD Code 01595)
Fax: 744136

Floor Plans
As proposed

Job Code UCL5203	Drg.No. UCL5203-B202	Rev. B	Drawn LAD
Scale 1:200@A1	Date Jan 2011	AutoCAD File 202	

A1